


A - Solid Exterior Walls, Solid Roof and Floor Structure

1 1/2" = 1'-0"

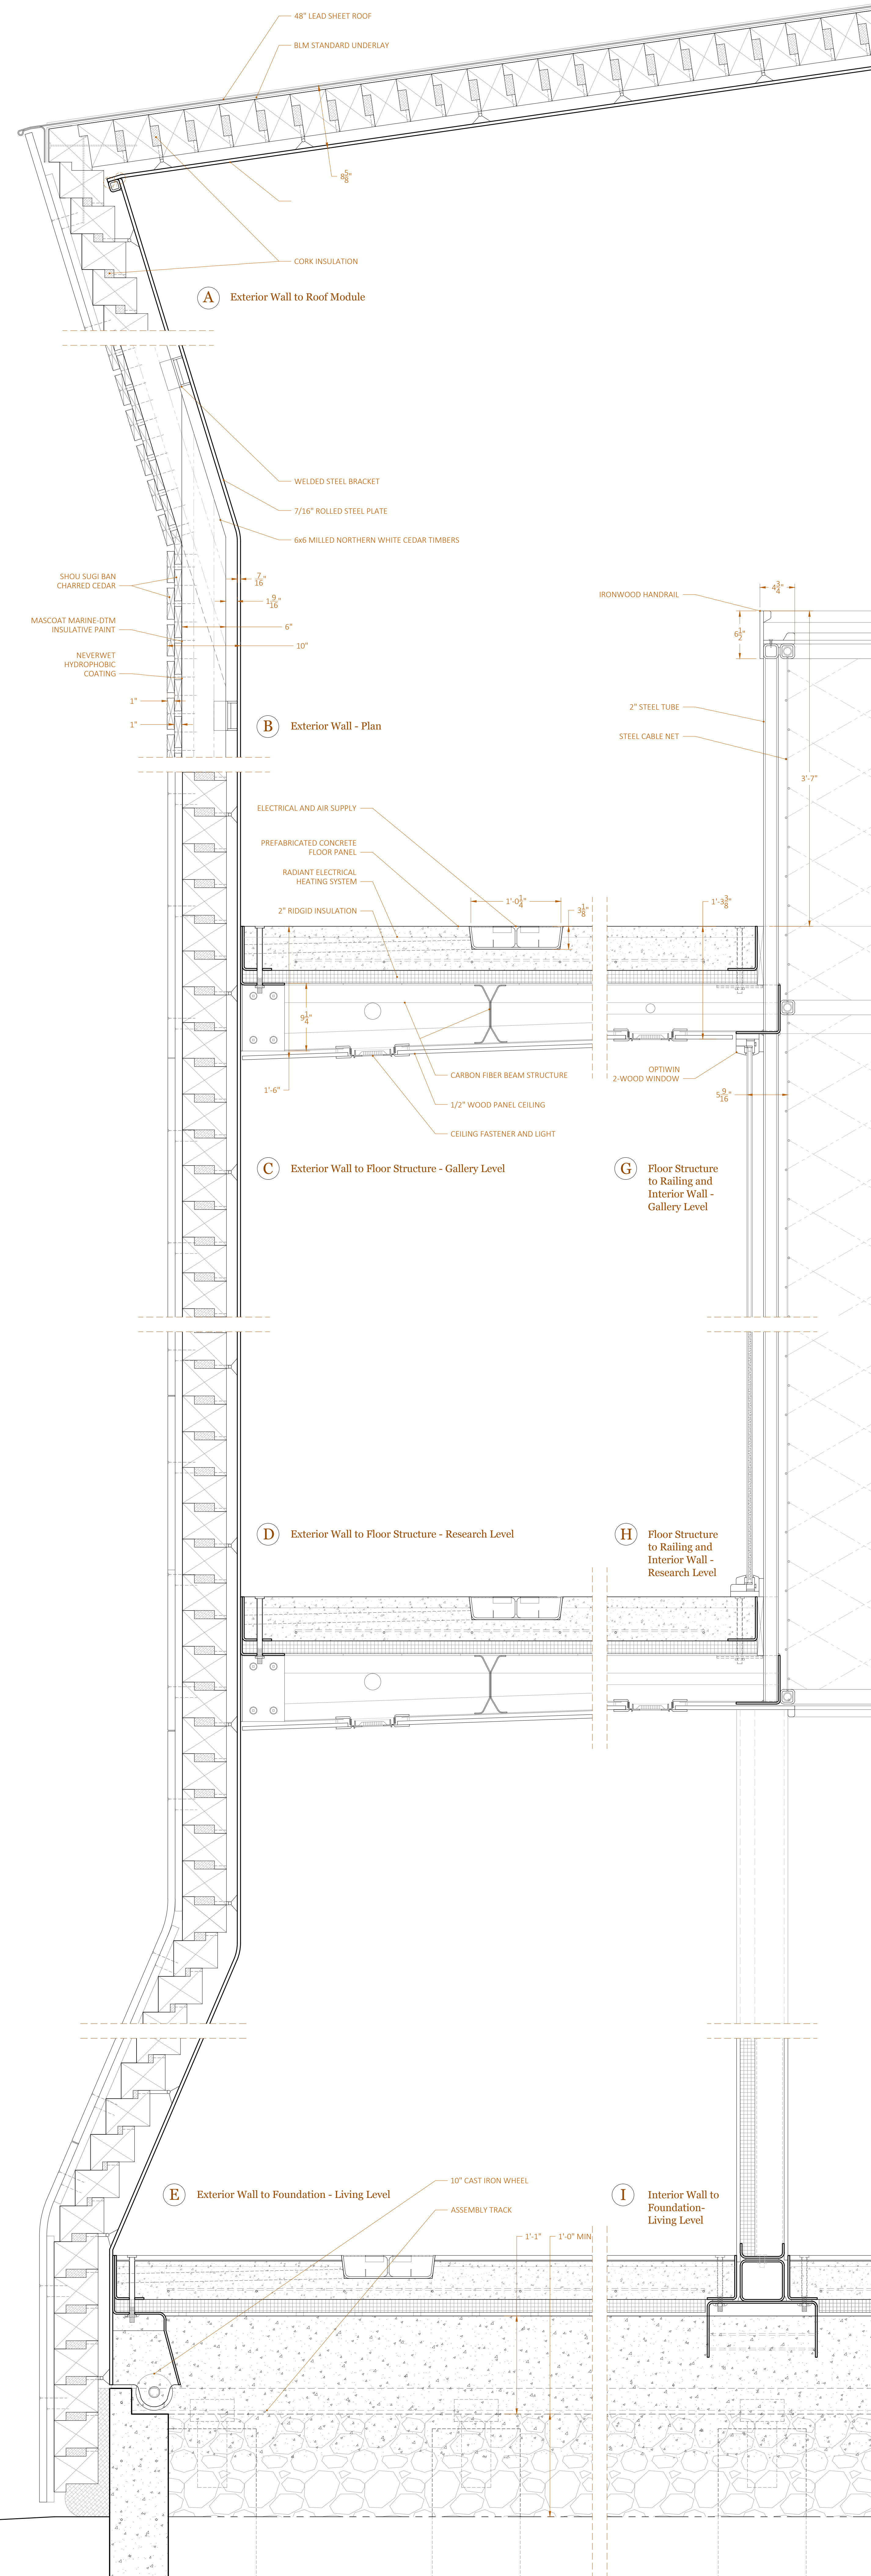

B - Roof Valley and Floor Module Connection

1 1/2" = 1'-0"

