



**C - Roof Peak and Floor Module Connection to Tower Cores**

1 1/2" = 1'-0"

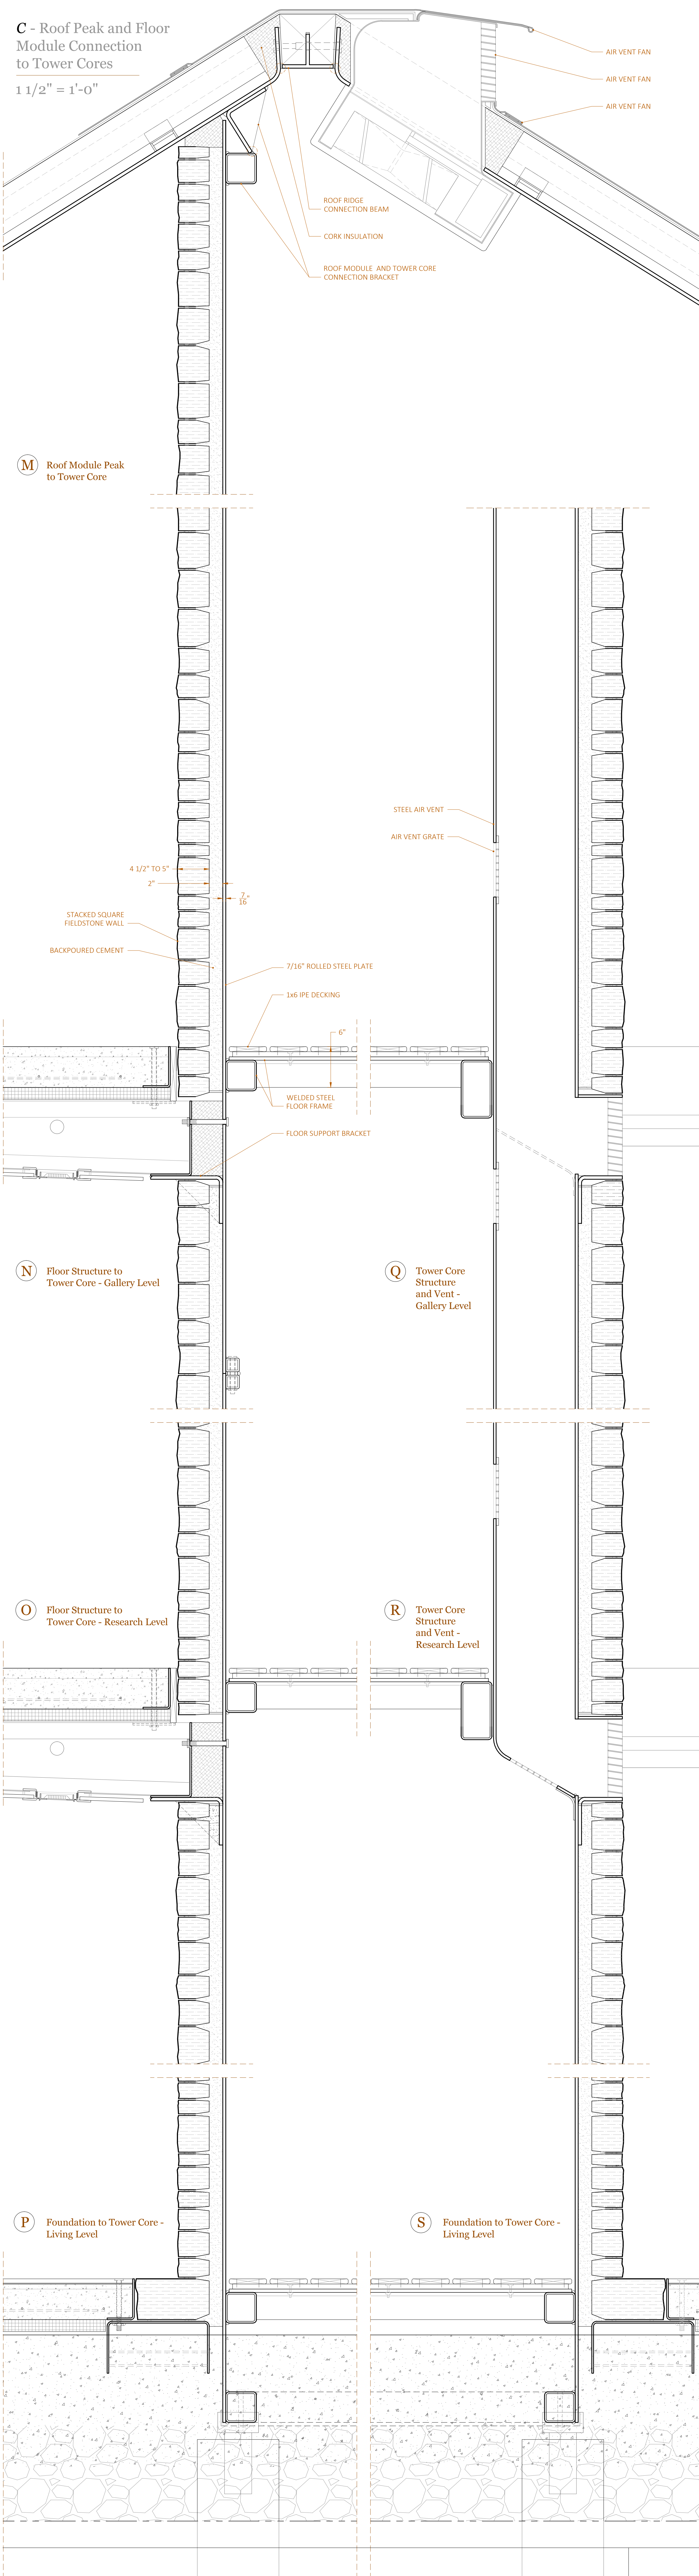

**D - Solid Roof, Windows and Floor Structure**

1 1/2" = 1'-0"

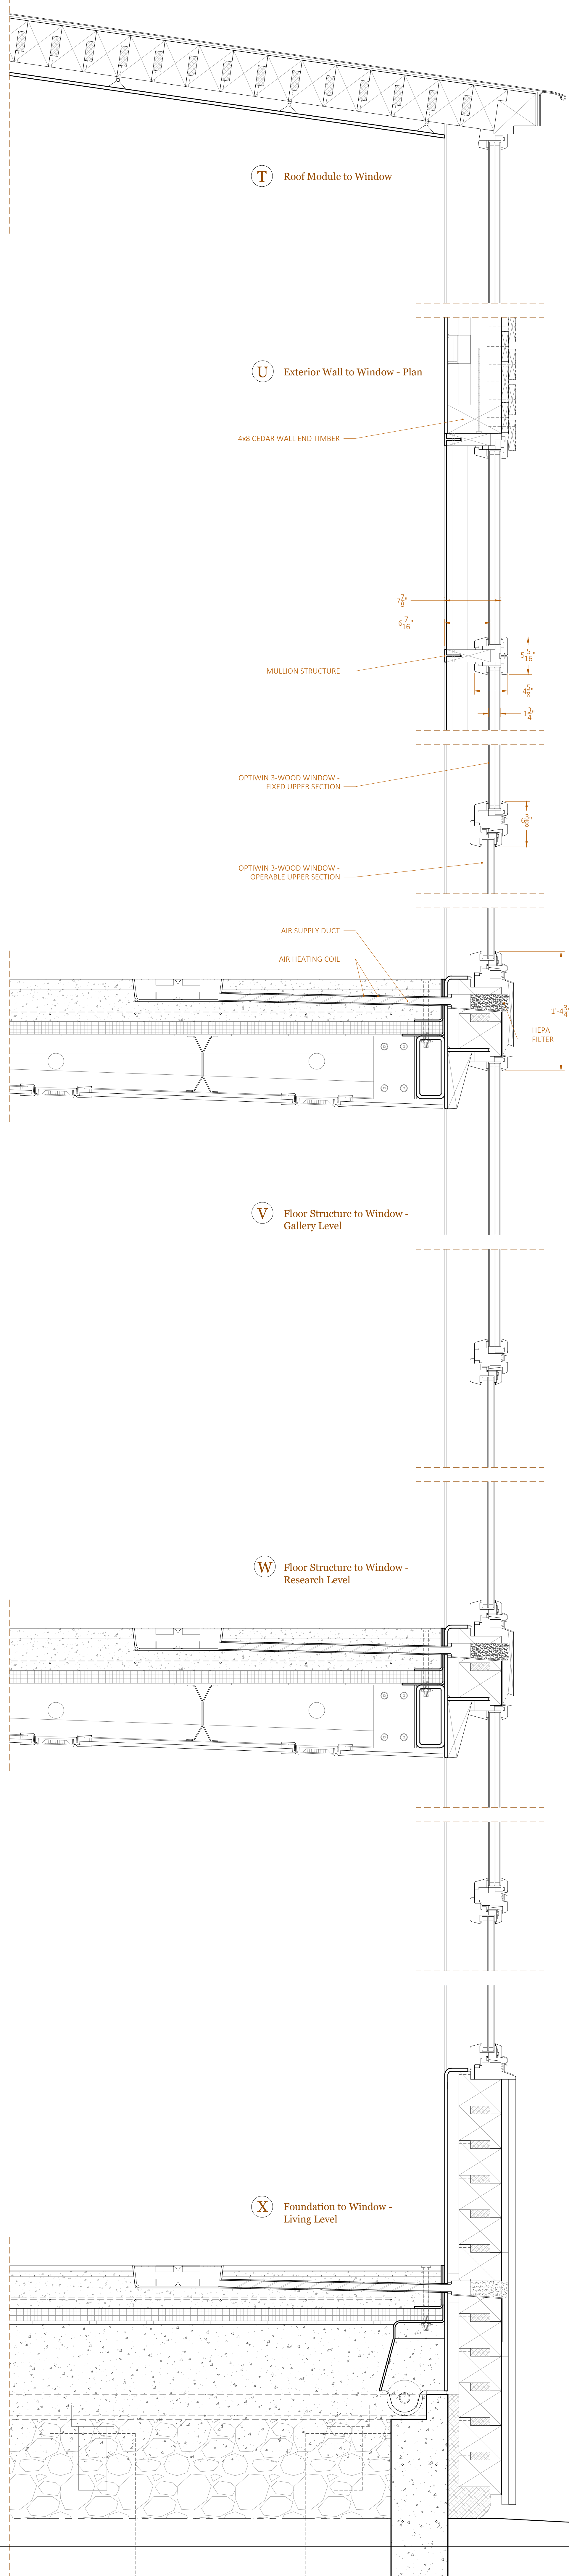

**M** Roof Module Peak to Tower Core

**T** Roof Module to Window

**U** Exterior Wall to Window - Plan

4x8 CEDAR WALL END TIMBER

MULLION STRUCTURE

OPTIWIN 3-WOOD WINDOW - FIXED UPPER SECTION

OPTIWIN 3-WOOD WINDOW - OPERABLE UPPER SECTION

AIR SUPPLY DUCT

AIR HEATING COIL

HEPA FILTER

**N** Floor Structure to Tower Core - Gallery Level

**Q** Tower Core Structure and Vent - Gallery Level

**V** Floor Structure to Window - Gallery Level

**O** Floor Structure to Tower Core - Research Level

**R** Tower Core Structure and Vent - Research Level

**W** Floor Structure to Window - Research Level

**P** Foundation to Tower Core - Living Level

**S** Foundation to Tower Core - Living Level

**X** Foundation to Window - Living Level