




Plan - Exhibit and Observation Level

1/8" = 1'-0"

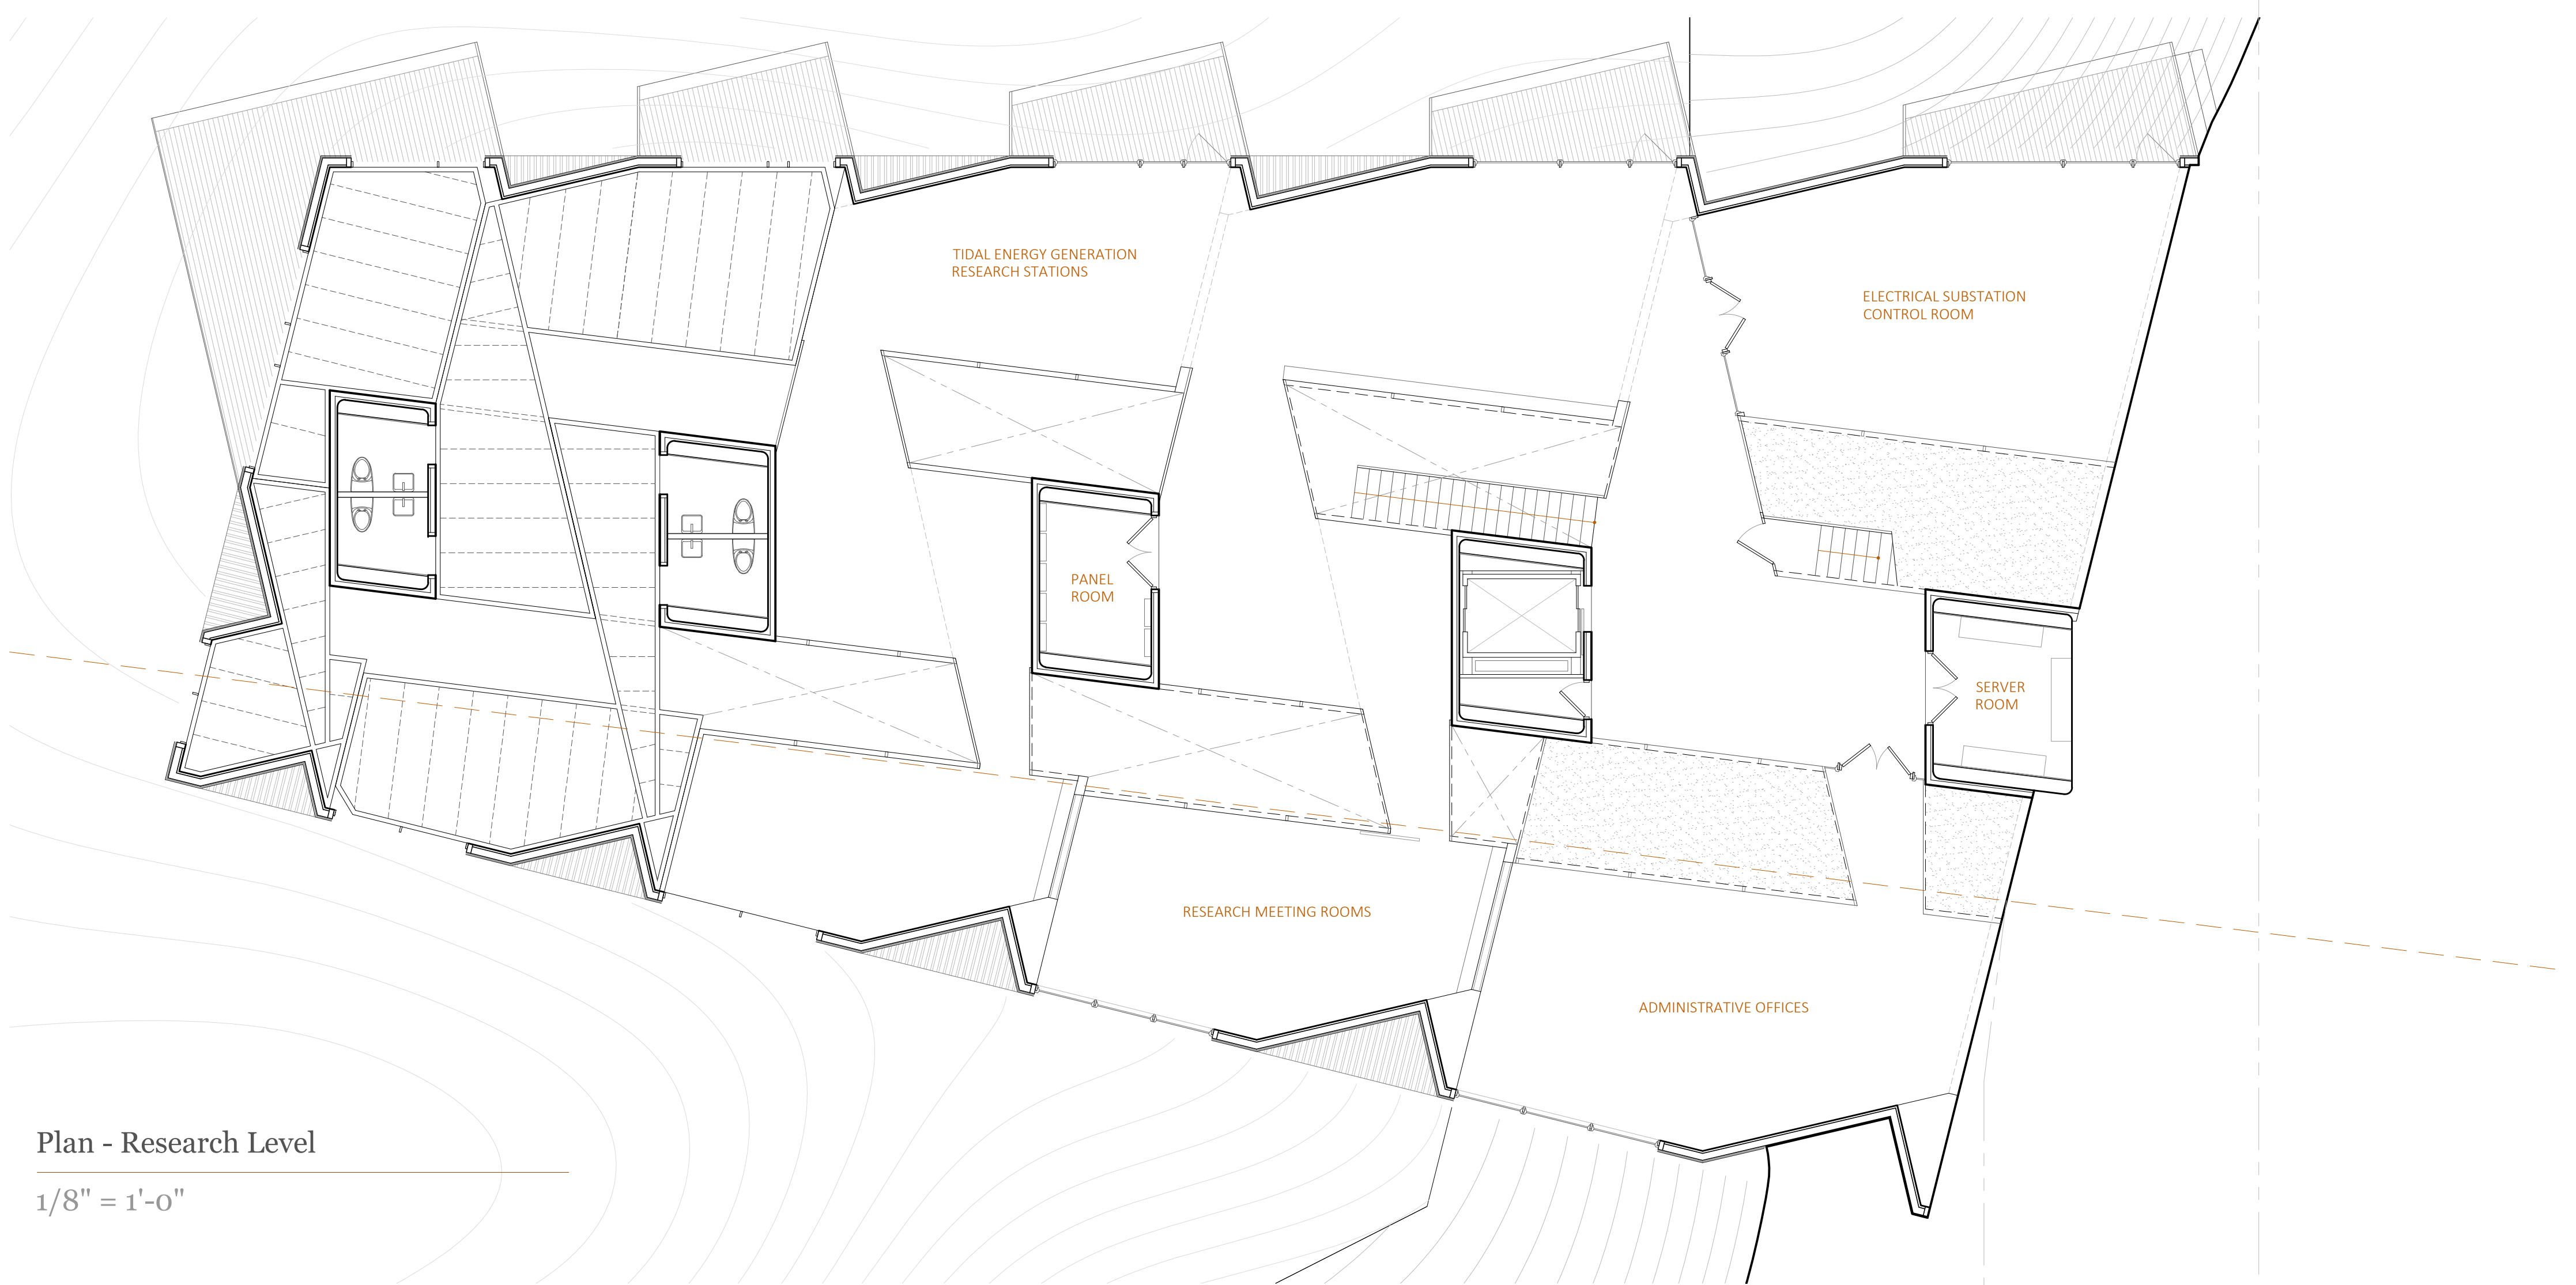

Plan - Research Level

1/8" = 1'-0"




Plan - Living Level

1/8" = 1'-0"

WITH THE FLOOR STRUCTURE IN PLACE AND THE ROOF FINISHED, THE PRECAST CONCRETE FLOORING PANELS ARE INSTALLED, MOVING FROM NORTH TO SOUTH, FROM THE MAIN ENTRANCE TO THE COAST SIDE OF THE BUILDING. THE WINDOWS ARE THEN INSTALLED, SEALING THE BUILDING AND CREATING AN INDOOR ENVIRONMENT IN WHICH ALL OF THE INTERIOR FINISHING TAKES PLACE. INTERIOR WALLS, RAILINGS AND PARTITIONS ARE CONSTRUCTED, AND APPLIANCES, PLUMBING AND ELECTRICAL PANELS ARE INSTALLED.

THE CONSIDERATION OF THE PROCESSES OF CONSTRUCTION, FROM MODULE FABRICATION TO ON SITE CONSTRUCTION TO MATERIAL SOURCING TO SCHEDULING, ALONG SIDE ARCHITECTURAL CONSIDERATIONS OF GEOMETRIC INTENT, VIEW CORRIDORS AND PHENOMENOLOGICAL EFFECTS ARE ALL CONTAINED WITHIN THE DETAILS OF THE BUILDING. THE PAIRED CONCEPTS OF SPACE AND MASS, CONSTRUCTING AND CONSTRUCTION, AND INTENTION AND EXECUTION CAN EXIST IN SYMPATHETIC RELATIONSHIPS IF THEY ARE WEIGHED AGAINST EACH OTHER WITHOUT COMPROMISE, AND THE DETAIL IS THE PLACE WHERE THIS DISCOURSE HAPPENS.

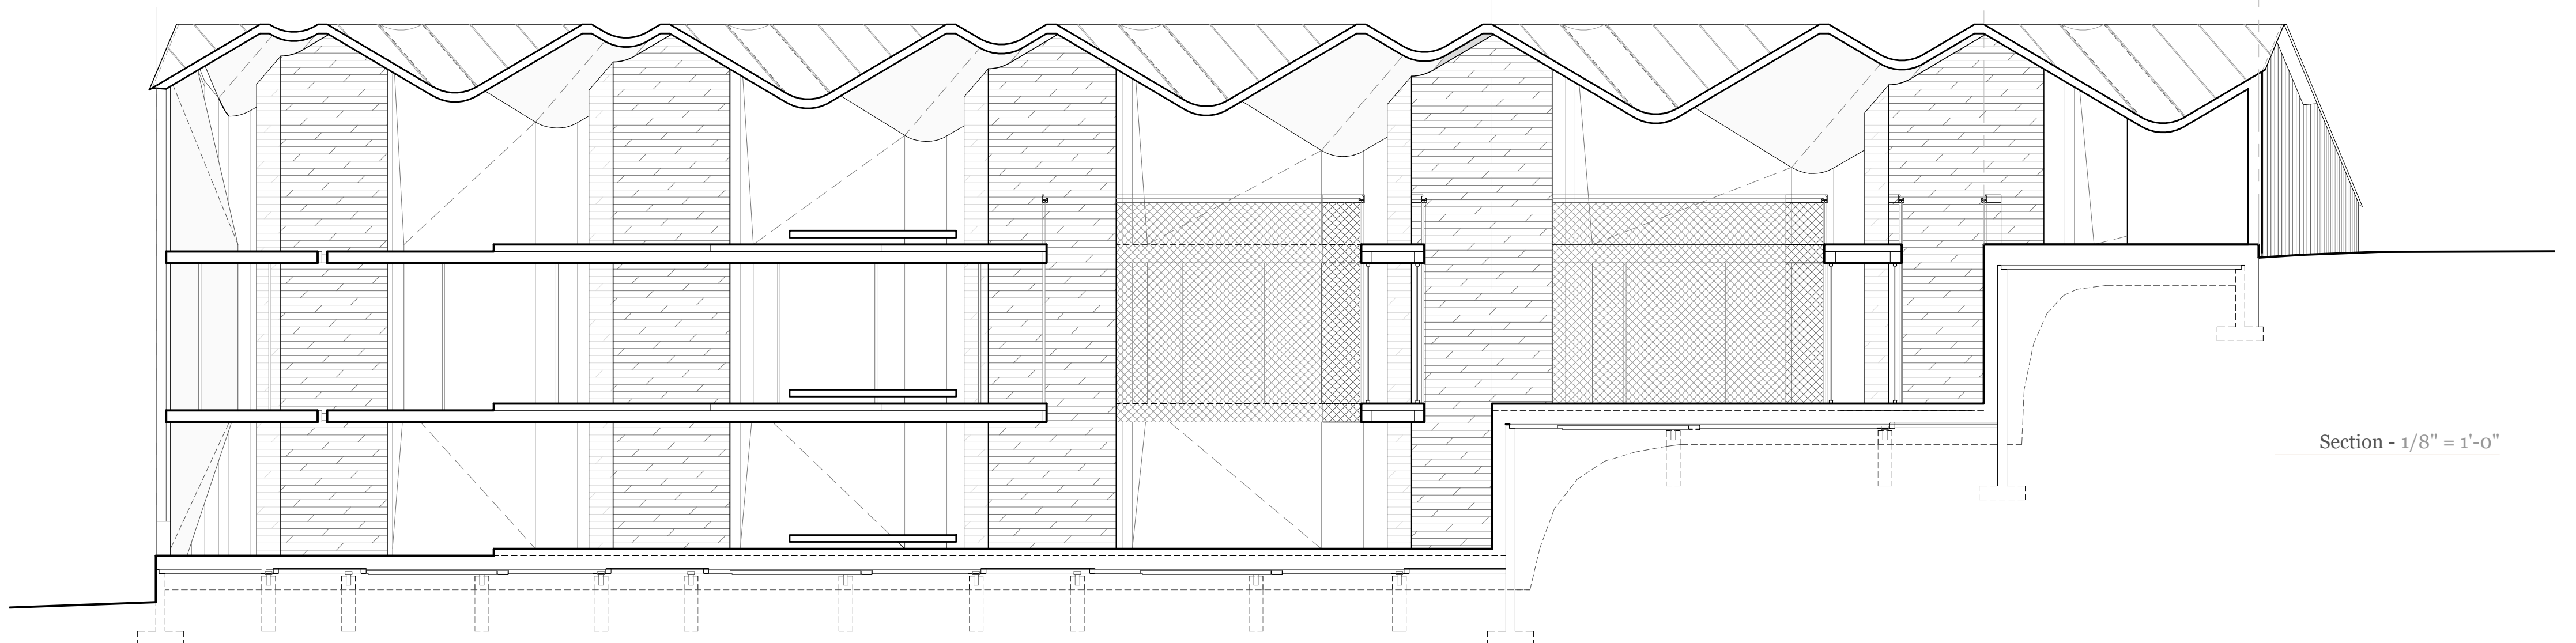

Section - 1/8" = 1'-0"